




UNITS: mm

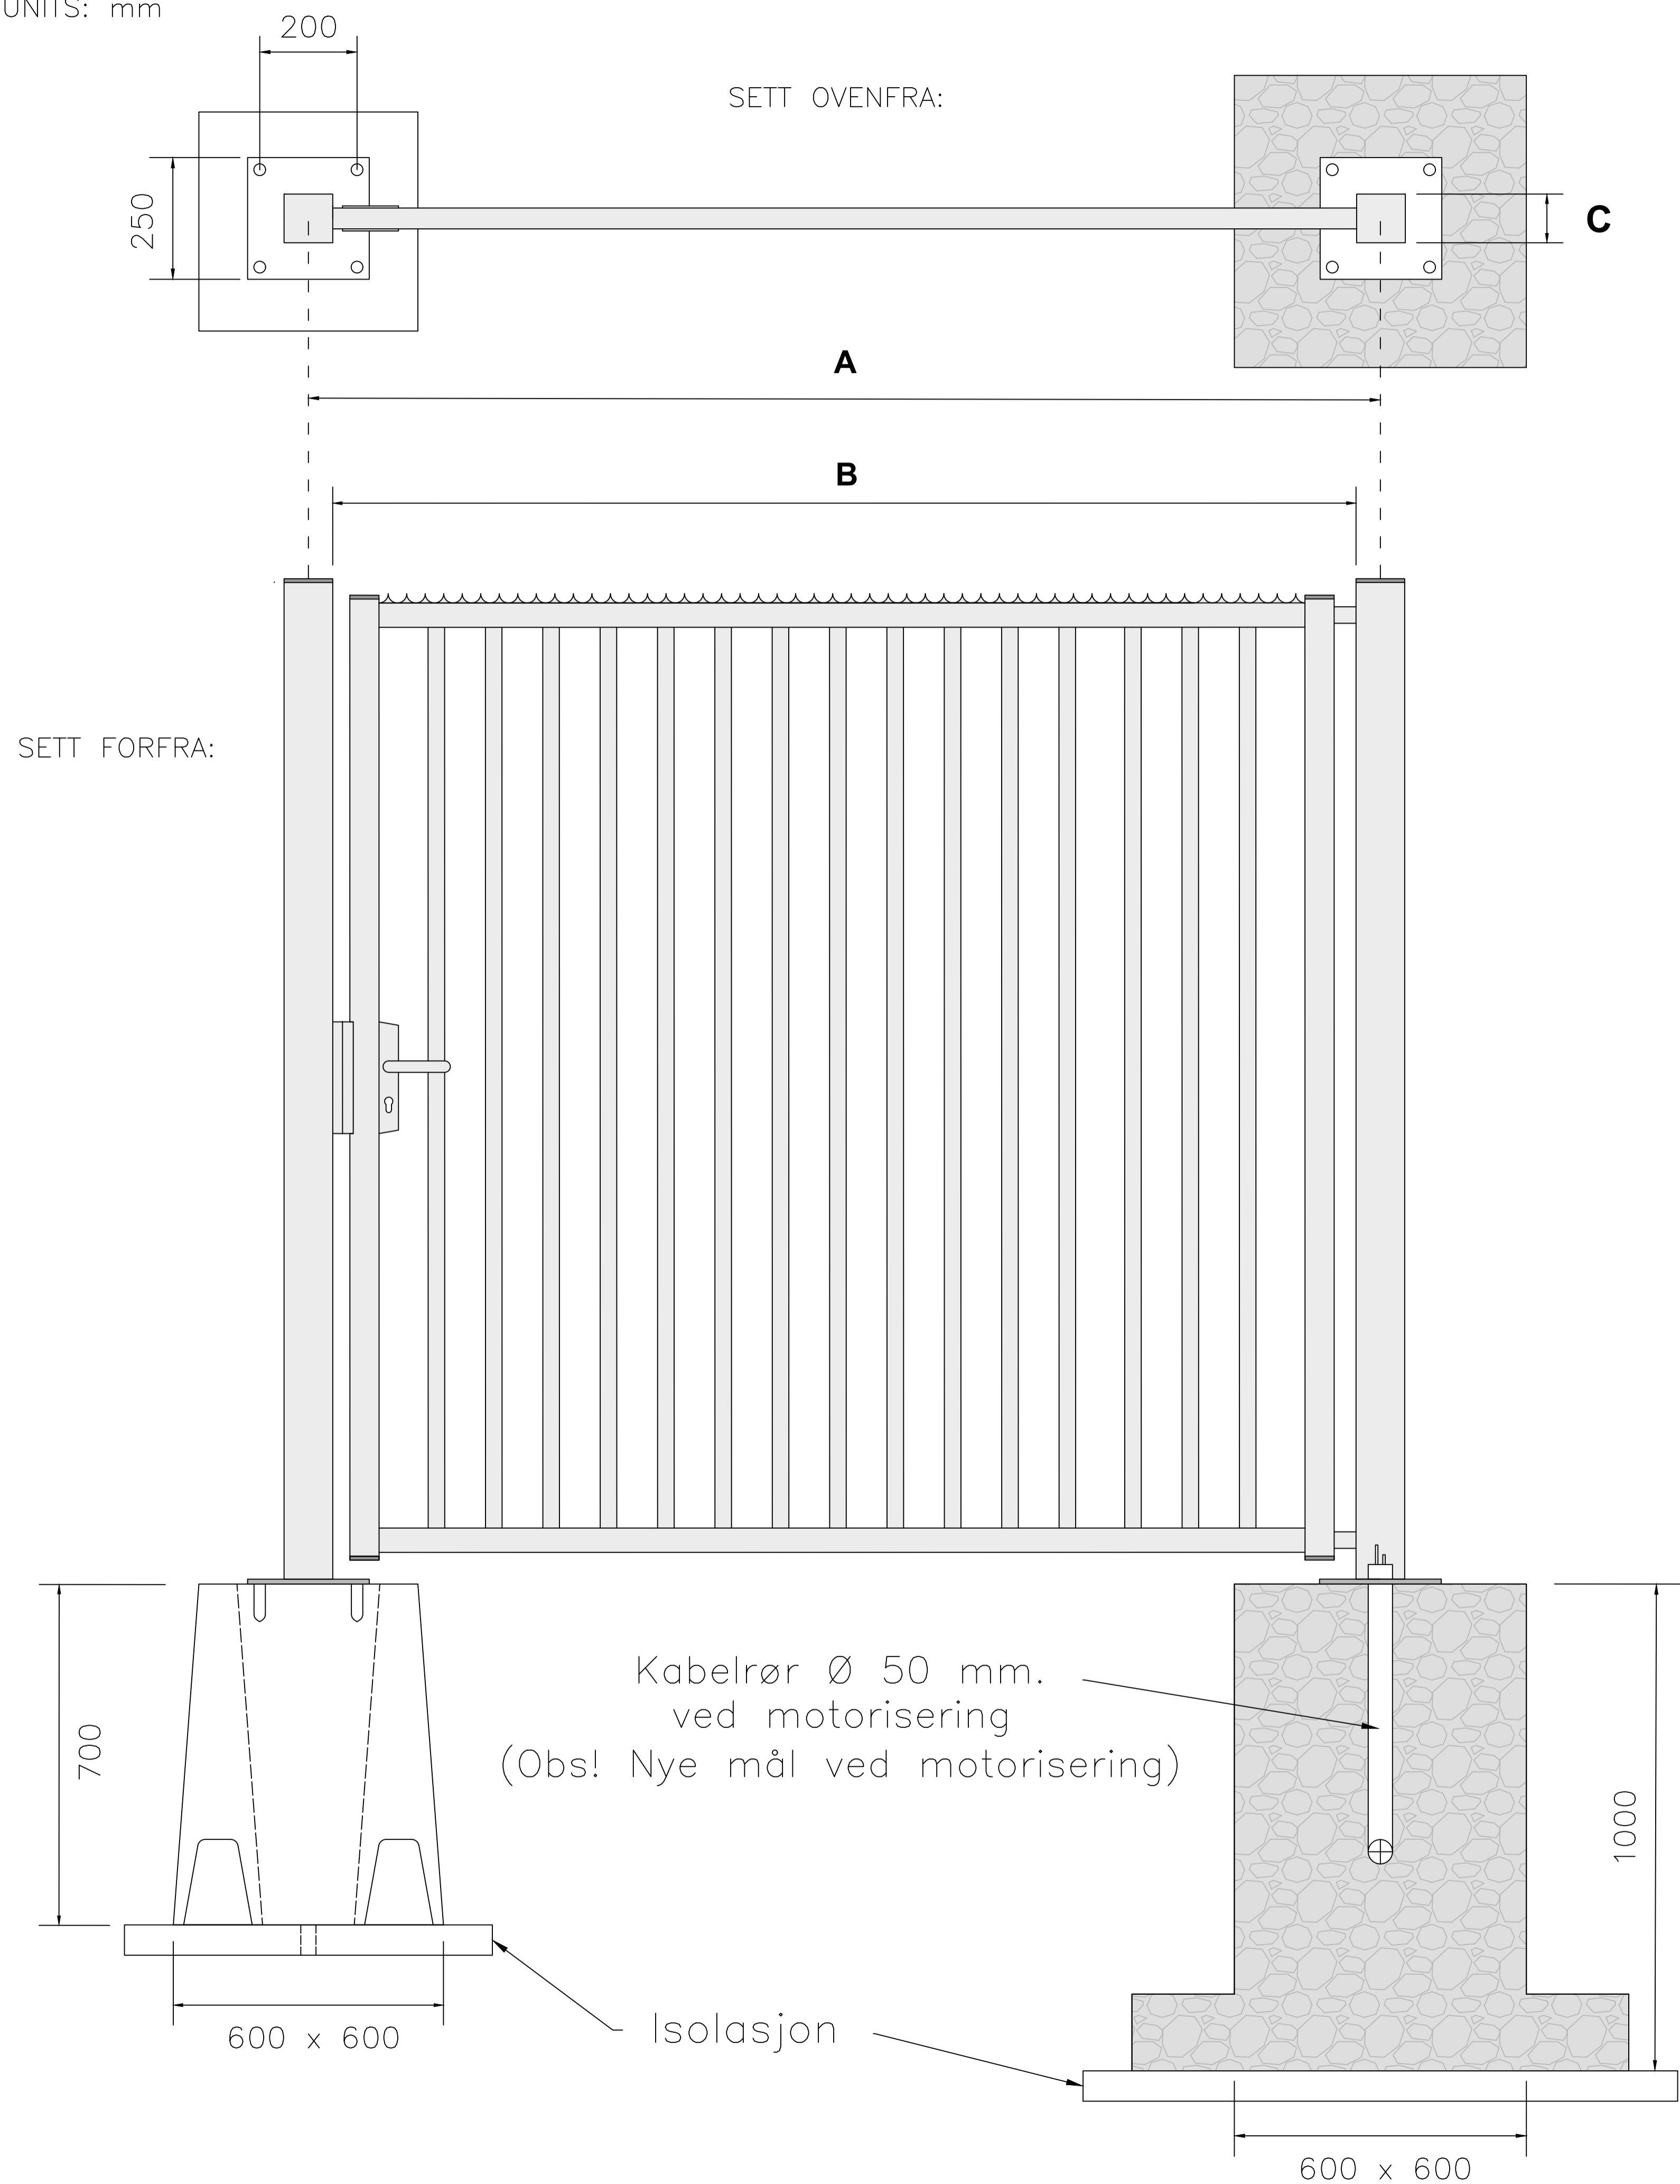


Fundamentstegning Heras Slagport Euro, enkelport

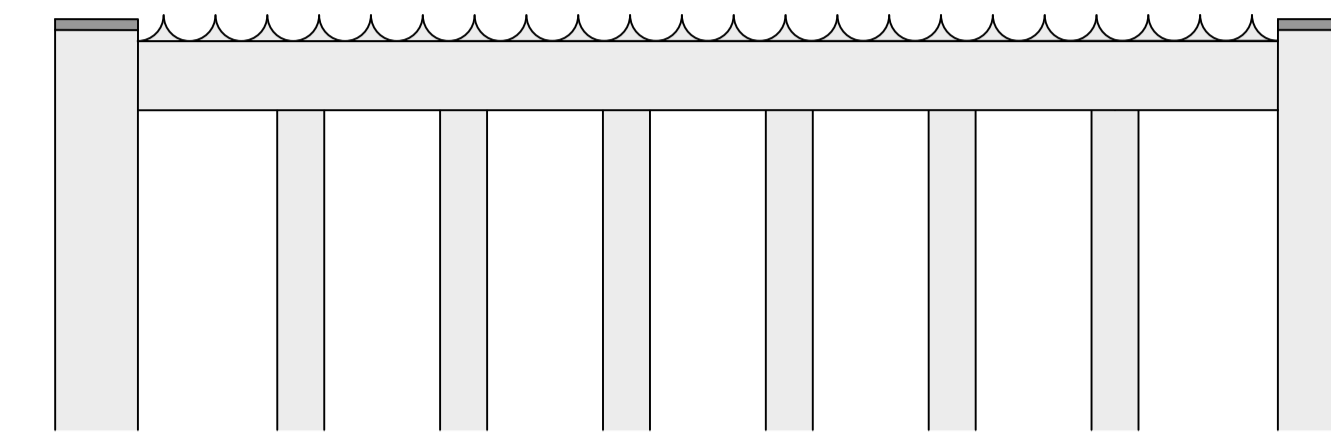

Heracles

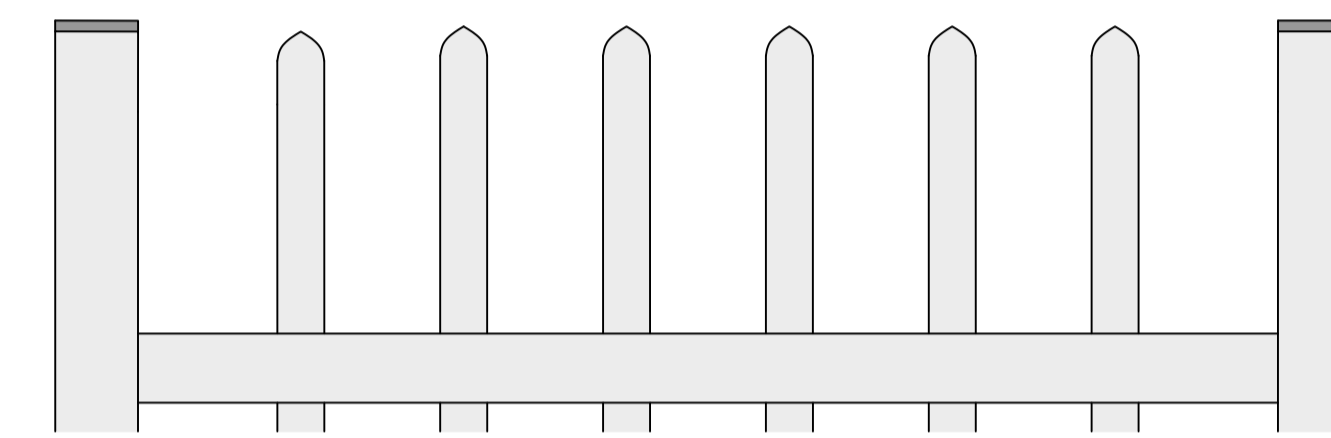

Atlas

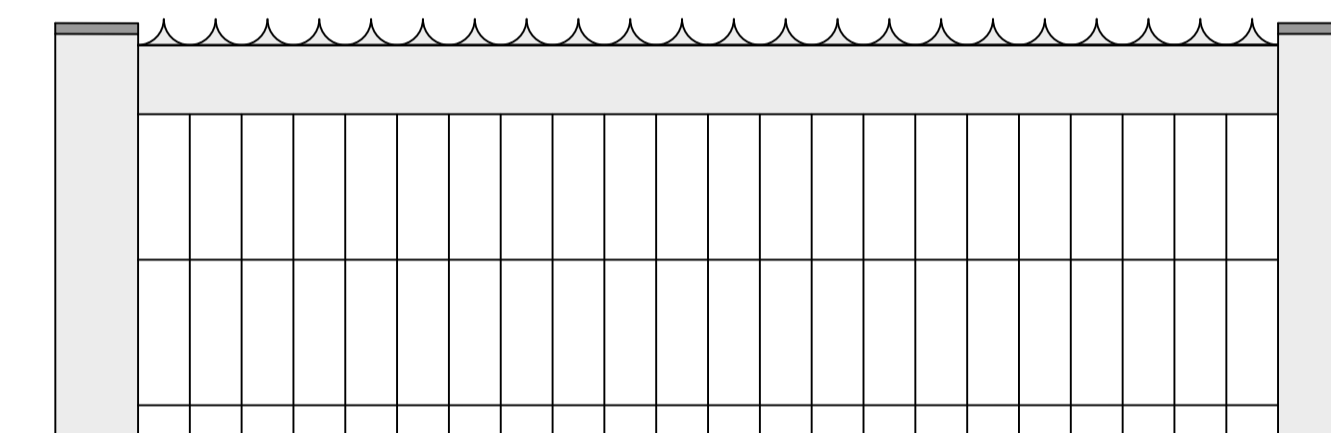

Pallas

Tabell for Portstørrelser (alle mål i mm)

Type / bredde	A	B	c.o.c. 132 mm	C
1500	1730	1630	-44	100
2000	2180	2080	+34	100
2500	2630	2530	-20	100
3000	3120	2980	+58	140
3500	3720	3580	-14	140
4000	4170	4030	+64	140
4500	4620	4480	+10	140
5000	5220	5080	-62	140

DRAWN BY: CSW DATE: 06/07/18

TITLE:

Heras Norge AS
JERNKROKEN 18, 0976 OSLO

FUNDAMENTSTEGNING SLAGPORT
EURO 1-FLØYET, MANNUEL



PROJECT:
SLAGPORT EURO, ENKEL

SCALE:

SHEET:
1/1

The details of this drawing are not exactly correct and in scale, only stated measurements should be treated as correct.