



UNITS: mm

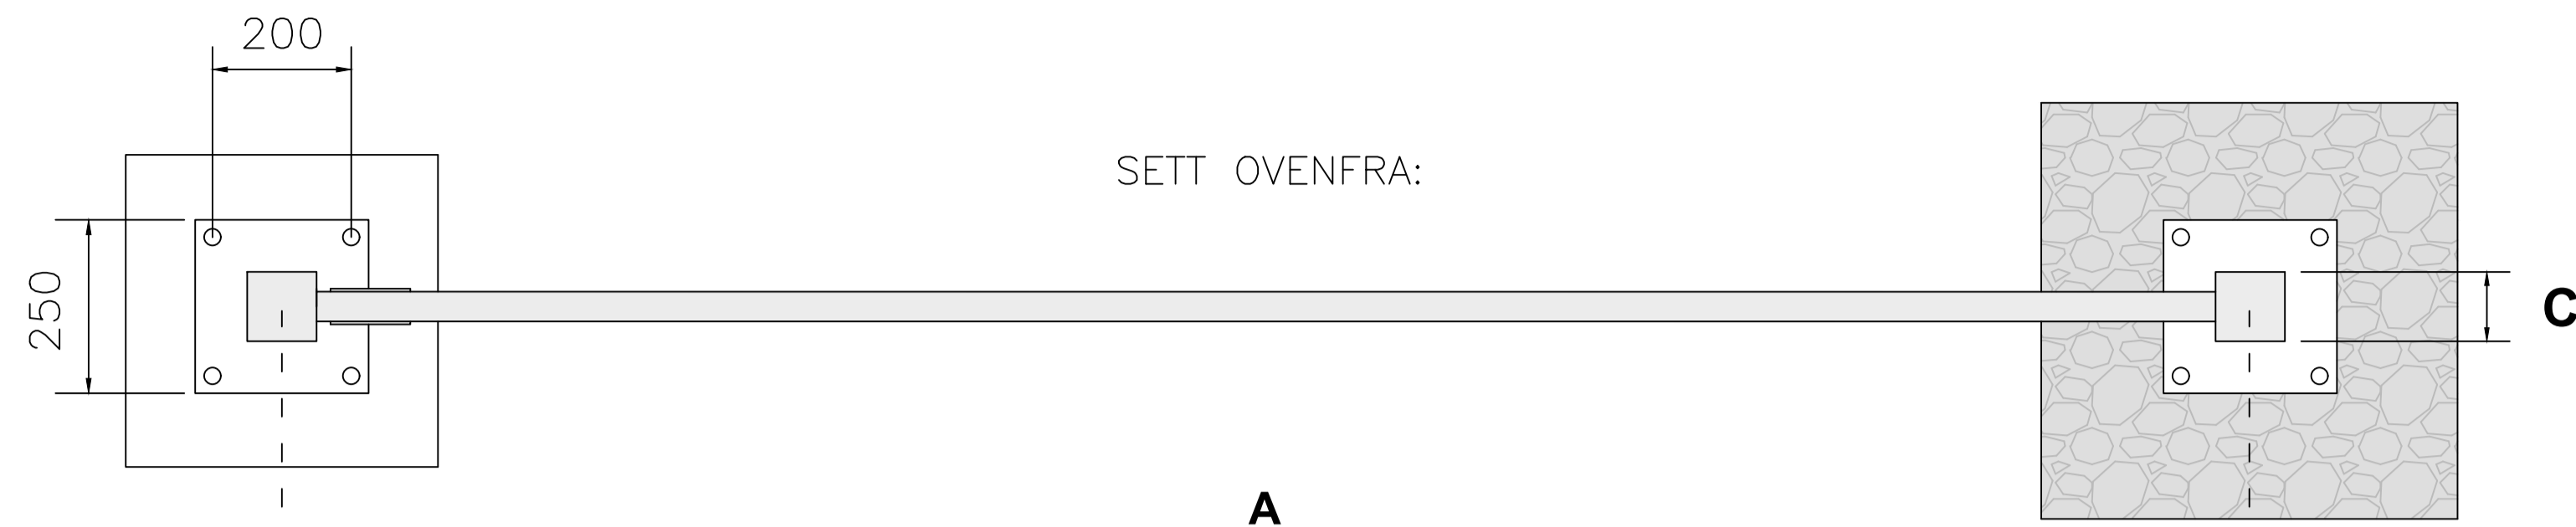


A

B


C

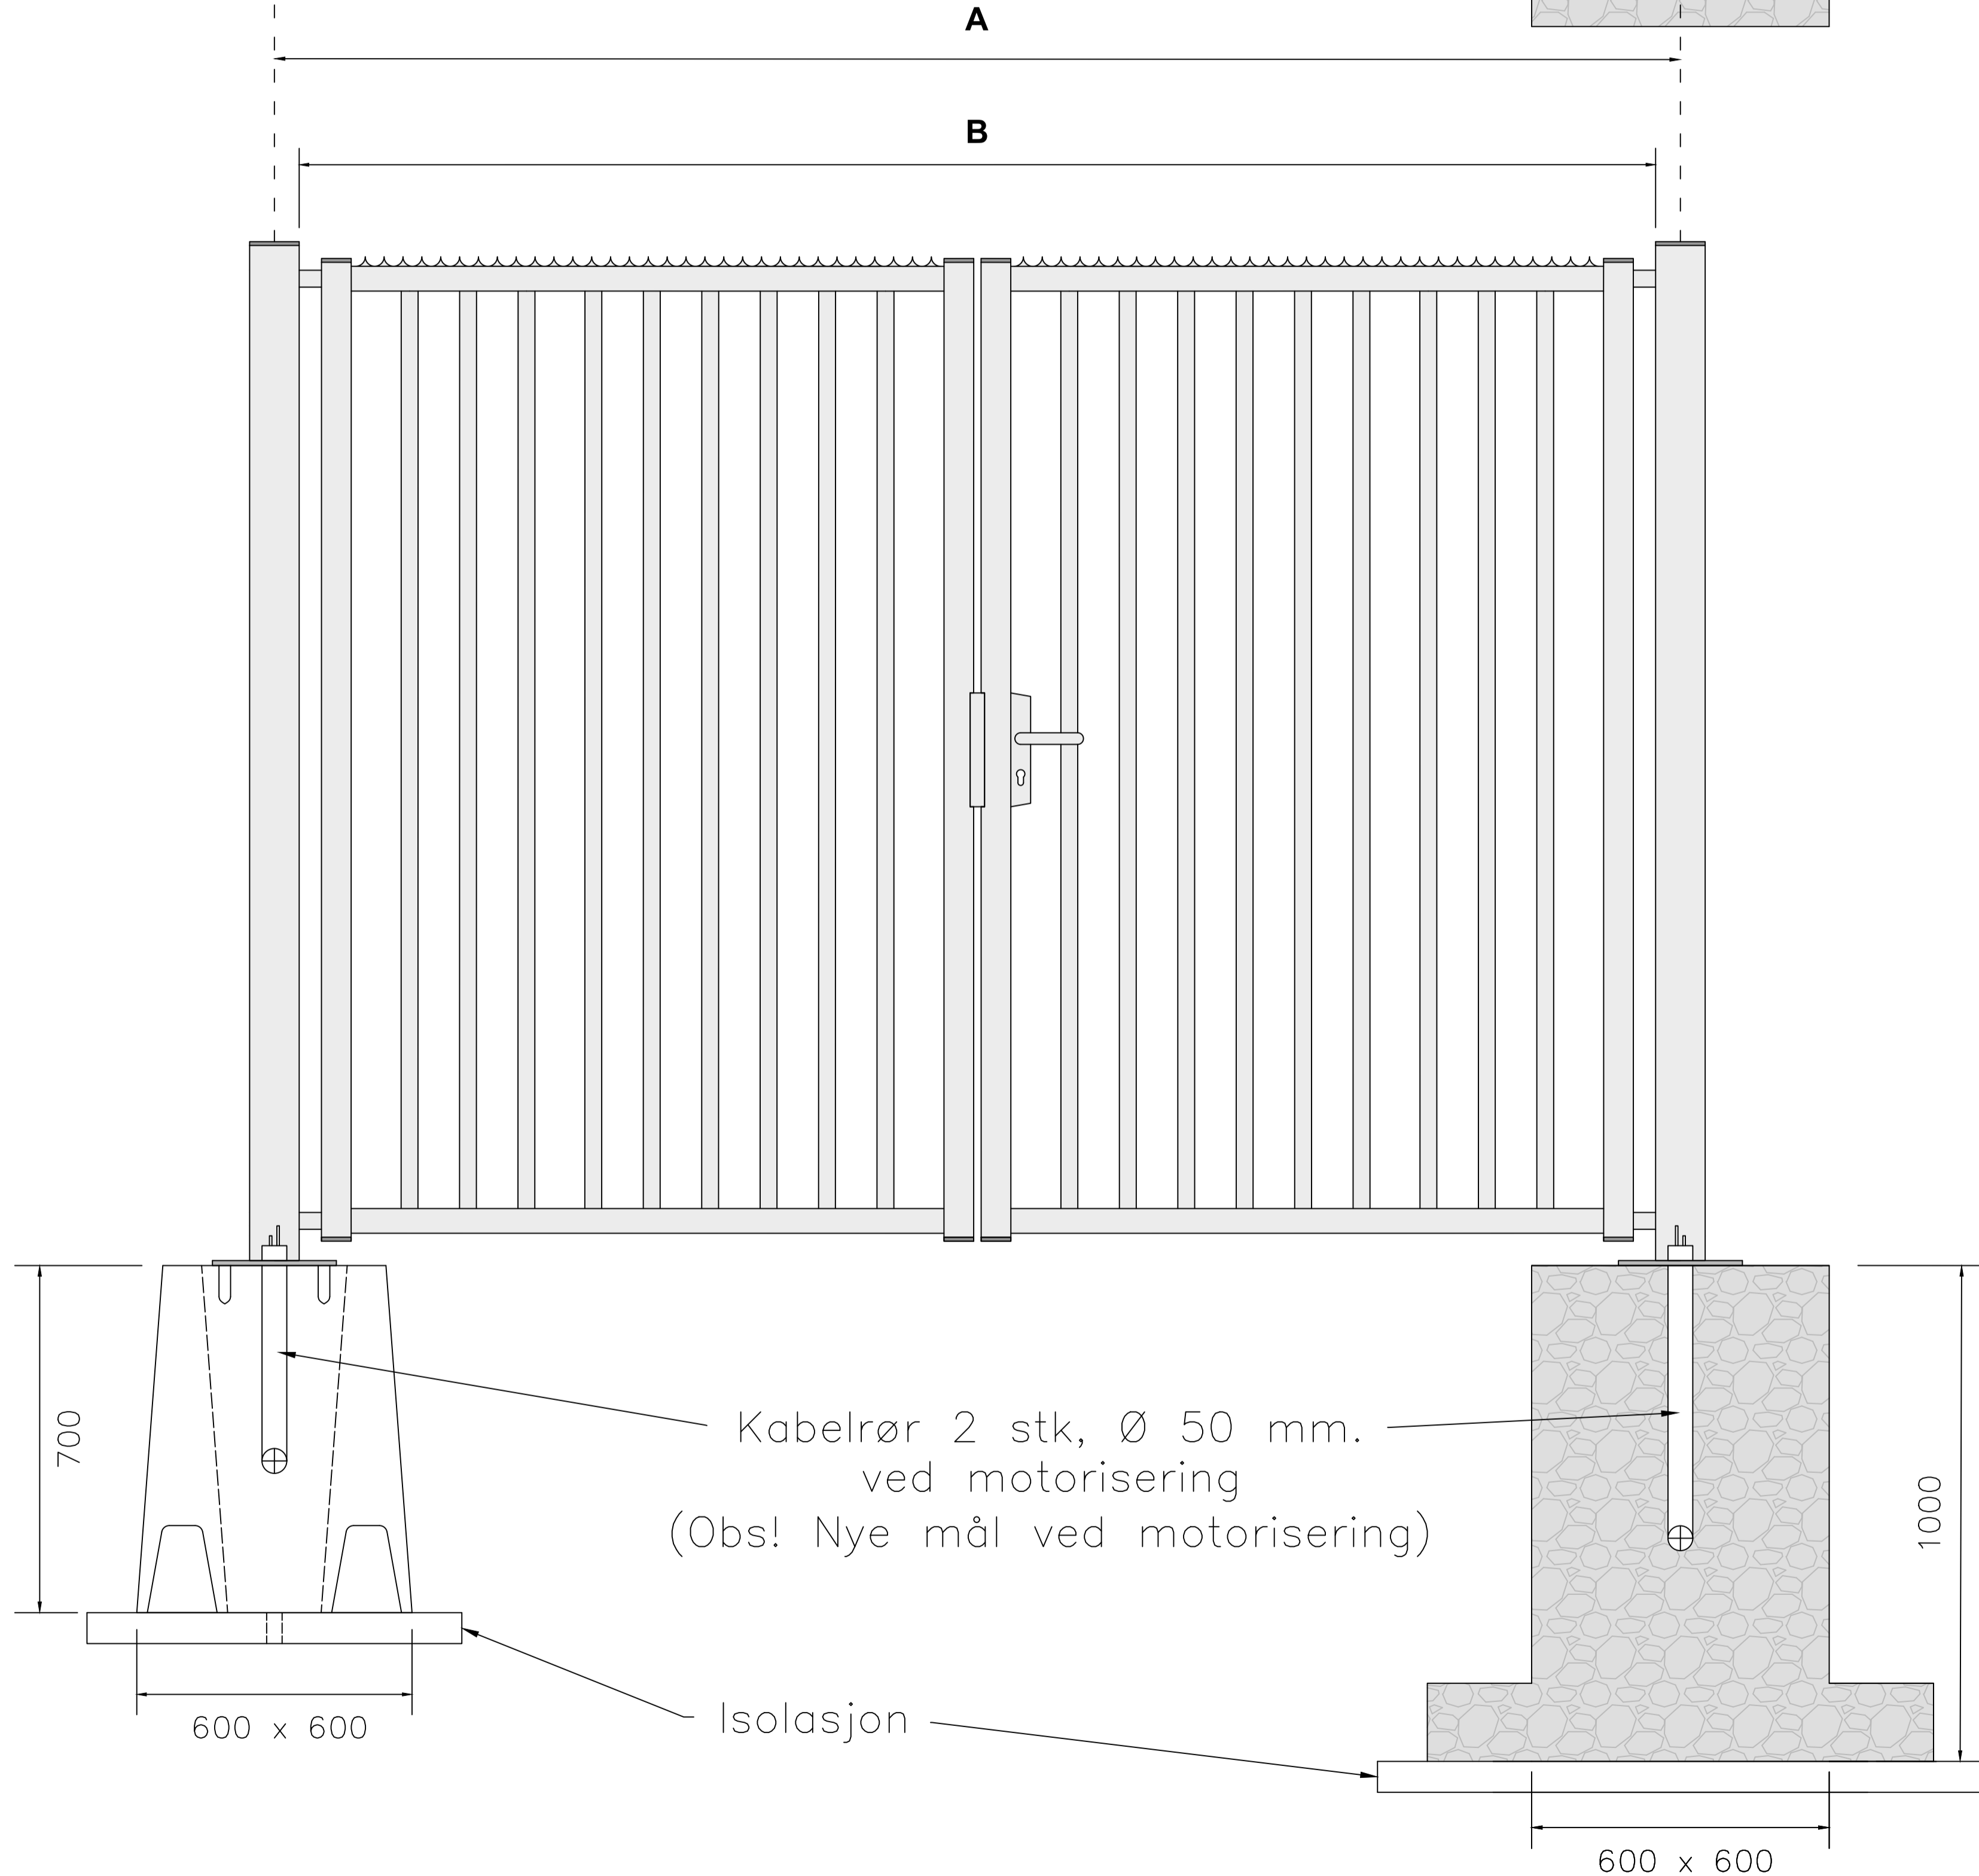


Fundamentstegning Heras Slagport Euro, dobbelport

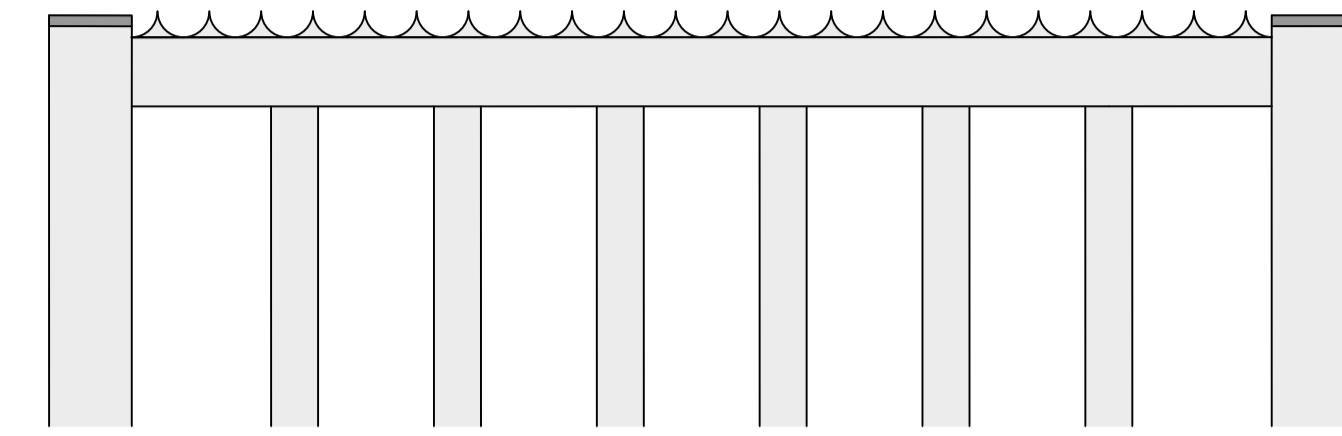

Heracles

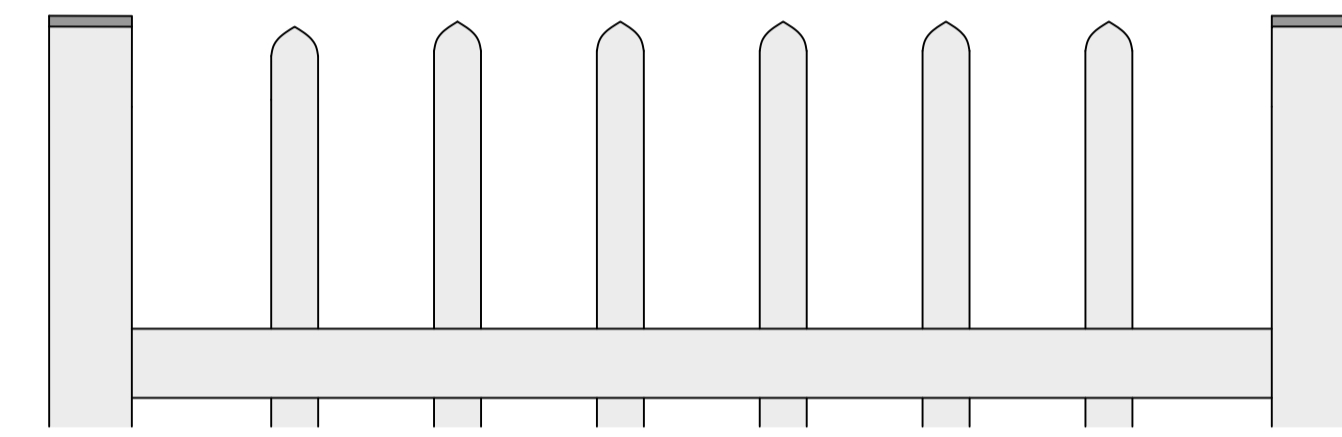

Atlas

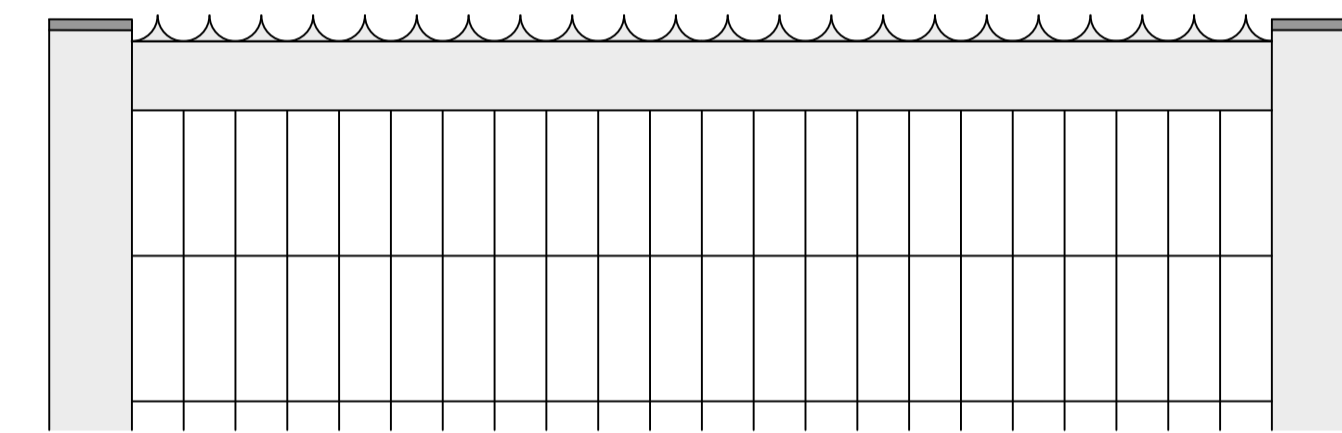

Pallas

Tabell for Portstørrelser (alle mål i mm)

Type / bredde	A	B	c.o.c. 132 mm	C
3000	3312	3212	-88	100
4000	4212	4112	+68	100
5000	5112	5012	-40	100
6000	6052	5912	+116	140
7000	7252	7112	-28	140
8000	8152	8012	+128	140
9000	9052	8912	+20	140
10000	10252	10112	-124	140

DRAWN BY: CSW DATE: 09/07/18

TITLE:

Heras Norge AS
JERNKROKEN 18, 0976 OSLO

FUNDAMENTSTEGNING SLAGPORT
EURO 2-FLØYET, MANNUEL



PROJECT:
SLAGPORT EURO, DOBBEL

SCALE:

SHEET:
1/1

The details of this drawing are not exactly correct and in scale, only stated measurements should be treated as correct.